


04/2023

Mod: C1710/XBF

Production code: CFD0041

box n.2 - COLD ROOM 3630x2430x2430H - (C1710_XBF)

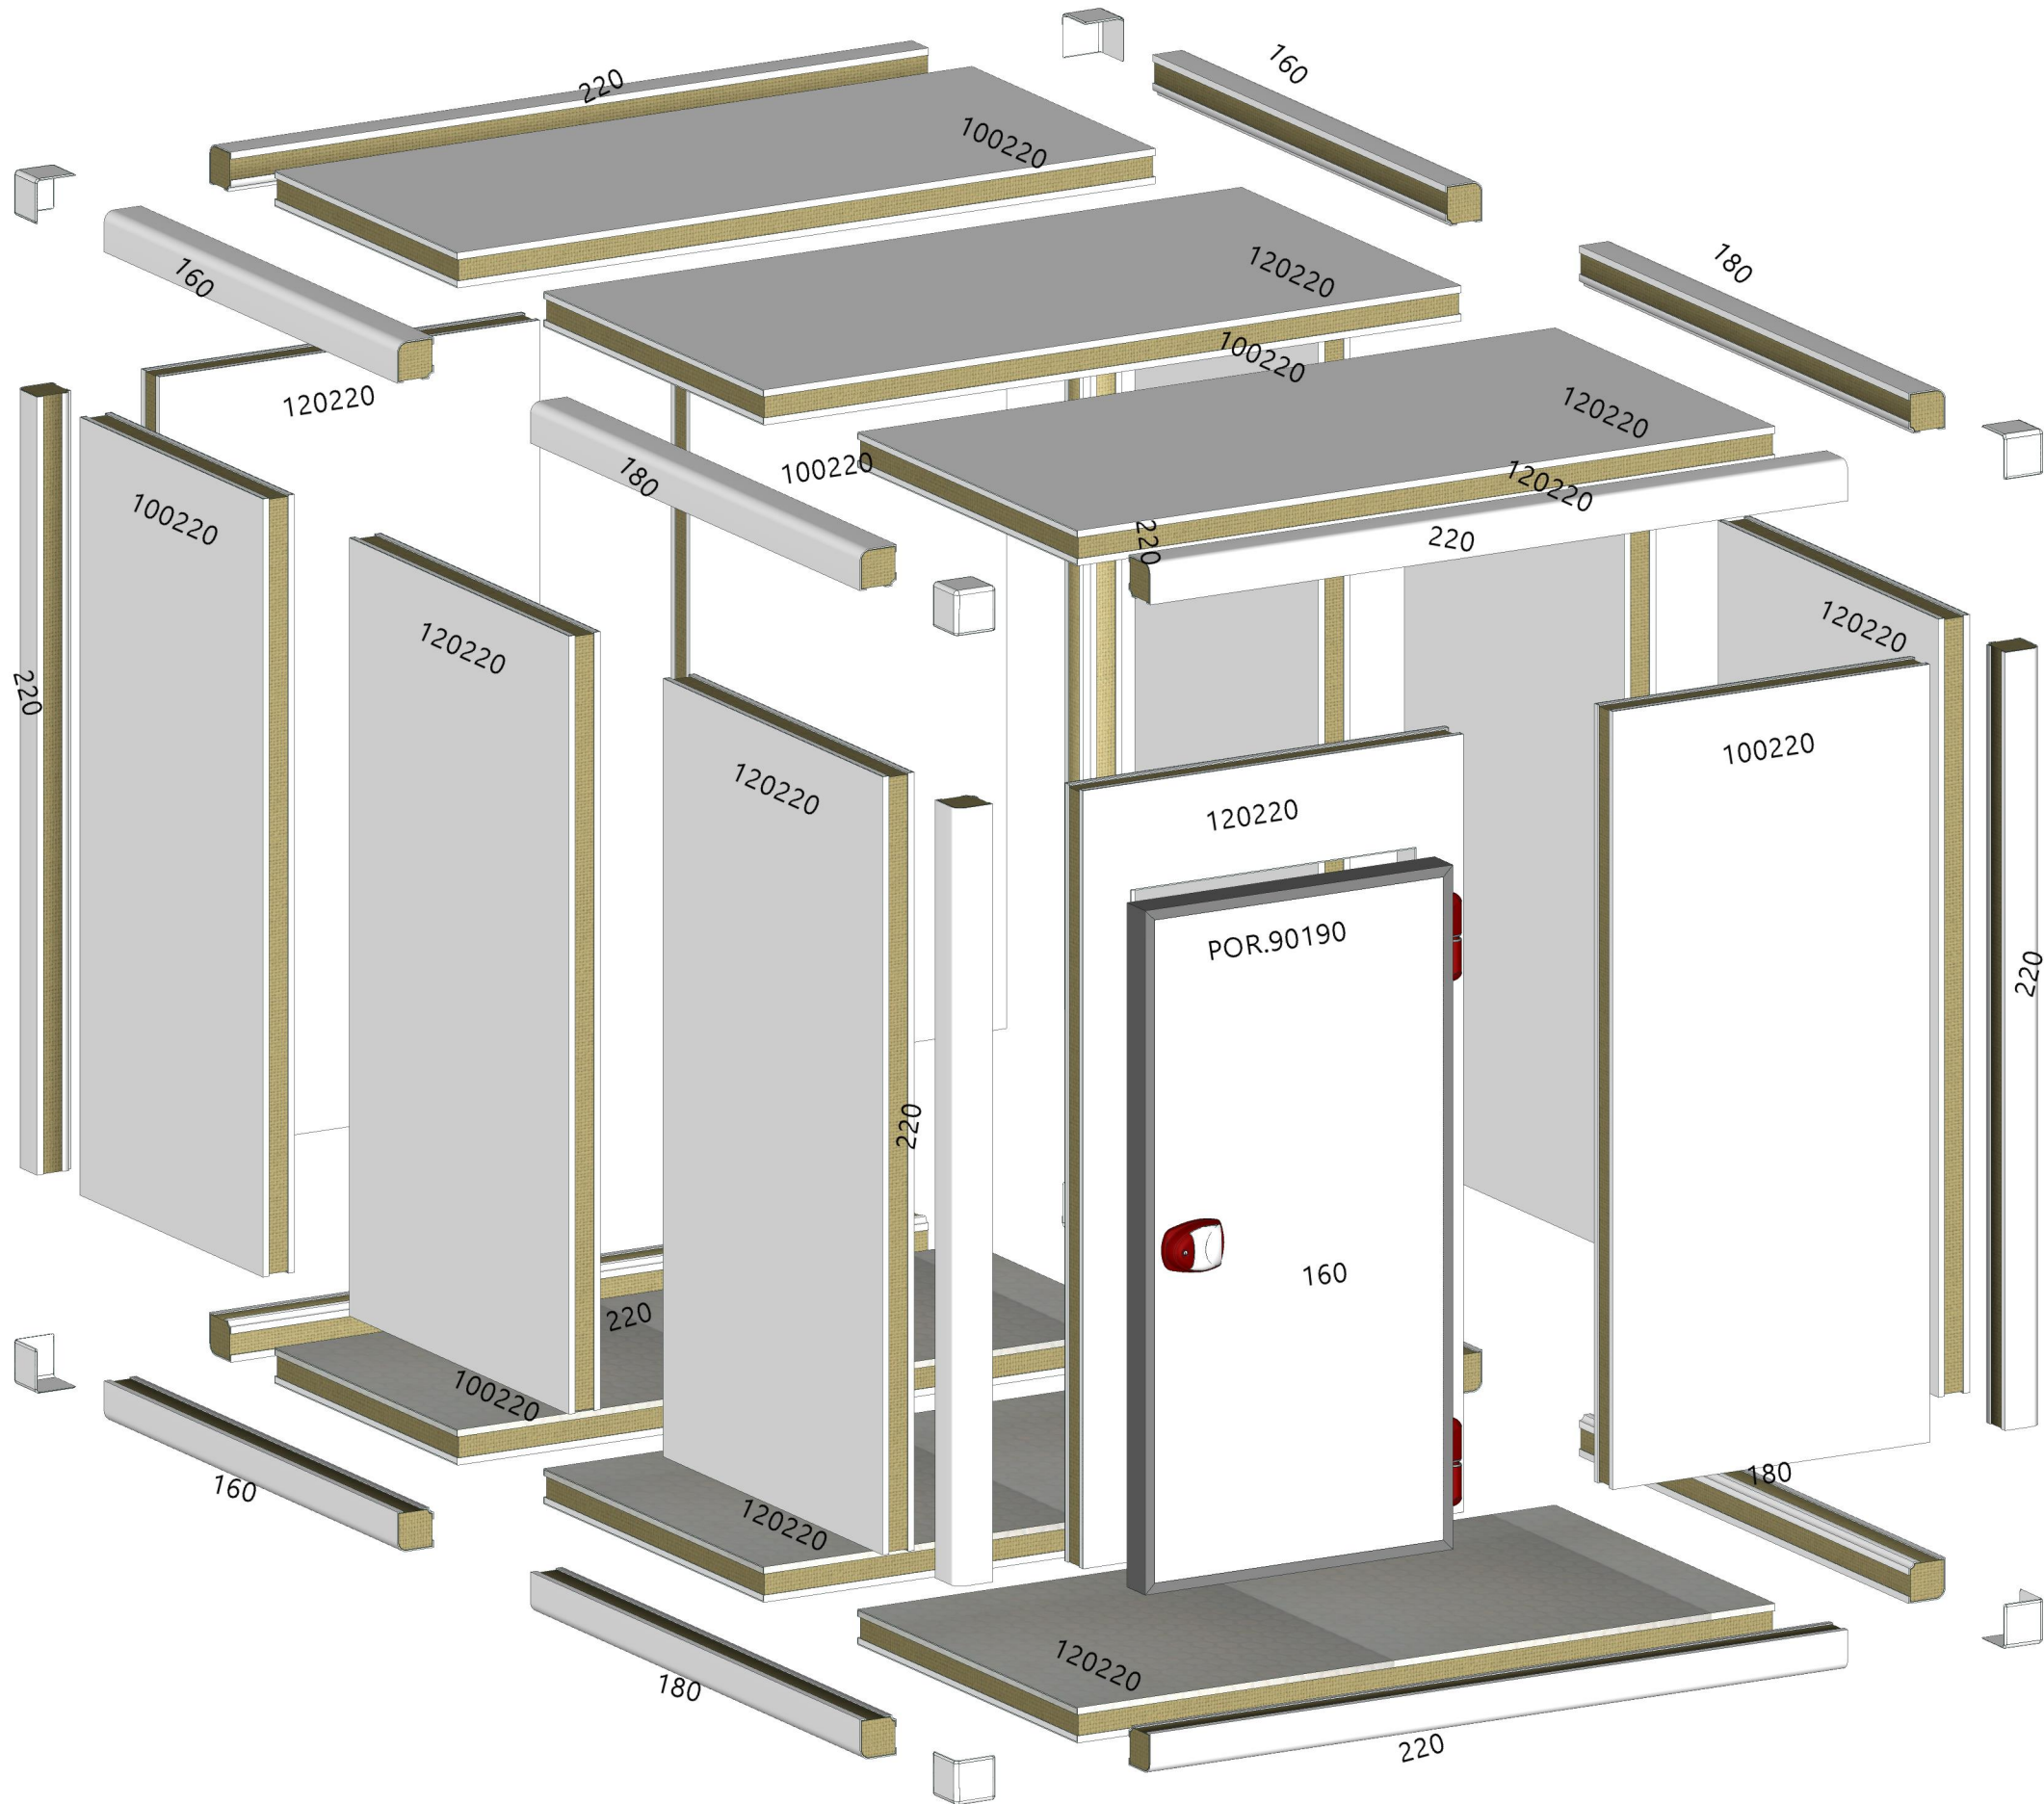

Material List

ID	Description	UM	Quantity	Width	Height	Depth
	2 WAYS CORNER CAP TH.10 Ext. Finishing: Prepainted Int. Finishing: Prepainted	NR	8			
100220	FLOOR PANEL TH.10 Int. Finishing: Phenolic floor Ext. Finishing: Prepainted	NR	1	1000	2200	100
120220	FLOOR PANEL TH.10 Int. Finishing: Phenolic floor Ext. Finishing: Prepainted	NR	2	1200	2200	100
100220	WALL/CEILING PANEL TH.10 Ext. Finishing: Prepainted Int. Finishing: Prepainted	NR	5	1000	2200	100
120220	WALL/CEILING PANEL TH.10 Ext. Finishing: Prepainted Int. Finishing: Prepainted	NR	7	1200	2200	100
160	2 WAYS VERTICAL/HORIZONTAL EDGE TH.10 Ext. Finishing: Prepainted Int. Finishing: Prepainted	NR	4	1600	115	115
180	2 WAYS VERTICAL/HORIZONTAL EDGE TH.10 Ext. Finishing: Prepainted Int. Finishing: Prepainted	NR	4	1800	115	115
220	2 WAYS VERTICAL/HORIZONTAL EDGE TH.10 Ext. Finishing: Prepainted Int. Finishing: Prepainted	NR	8	2200	115	115
	kit of 100 line up beam/panel	NR	1			
	kit of 50 line up panel/panel	NR	1			
	kit of 12 white ceiling support	NR	1			
	kit of 50 white caps	NR	1			
	kit of 100 white caps	NR	1			
	kit of 50 grey caps (phenolic/ss floor)	NR	1			
	KEY	NR	1			
	PRESSURE RELIEF VALVE FOR FREEZER ROOMS	NR	1			
POR.90190	HINGED DOOR TH.10 *Larghezza pannello: *1200 *Altezza pannello: *2200 Ext. Finishing: Prepainted Int. Finishing: Prepainted Clear Passage Width: 90 cm Clear Passage Height: 190 cm	NR	1	970	1935	100