


07/2023

Mod: C2610/XBF-COMBI

Production code: CFD0059


box n.2 - COLD ROOM 2730x3030x2430H - (C2610_XBF-COMBI)

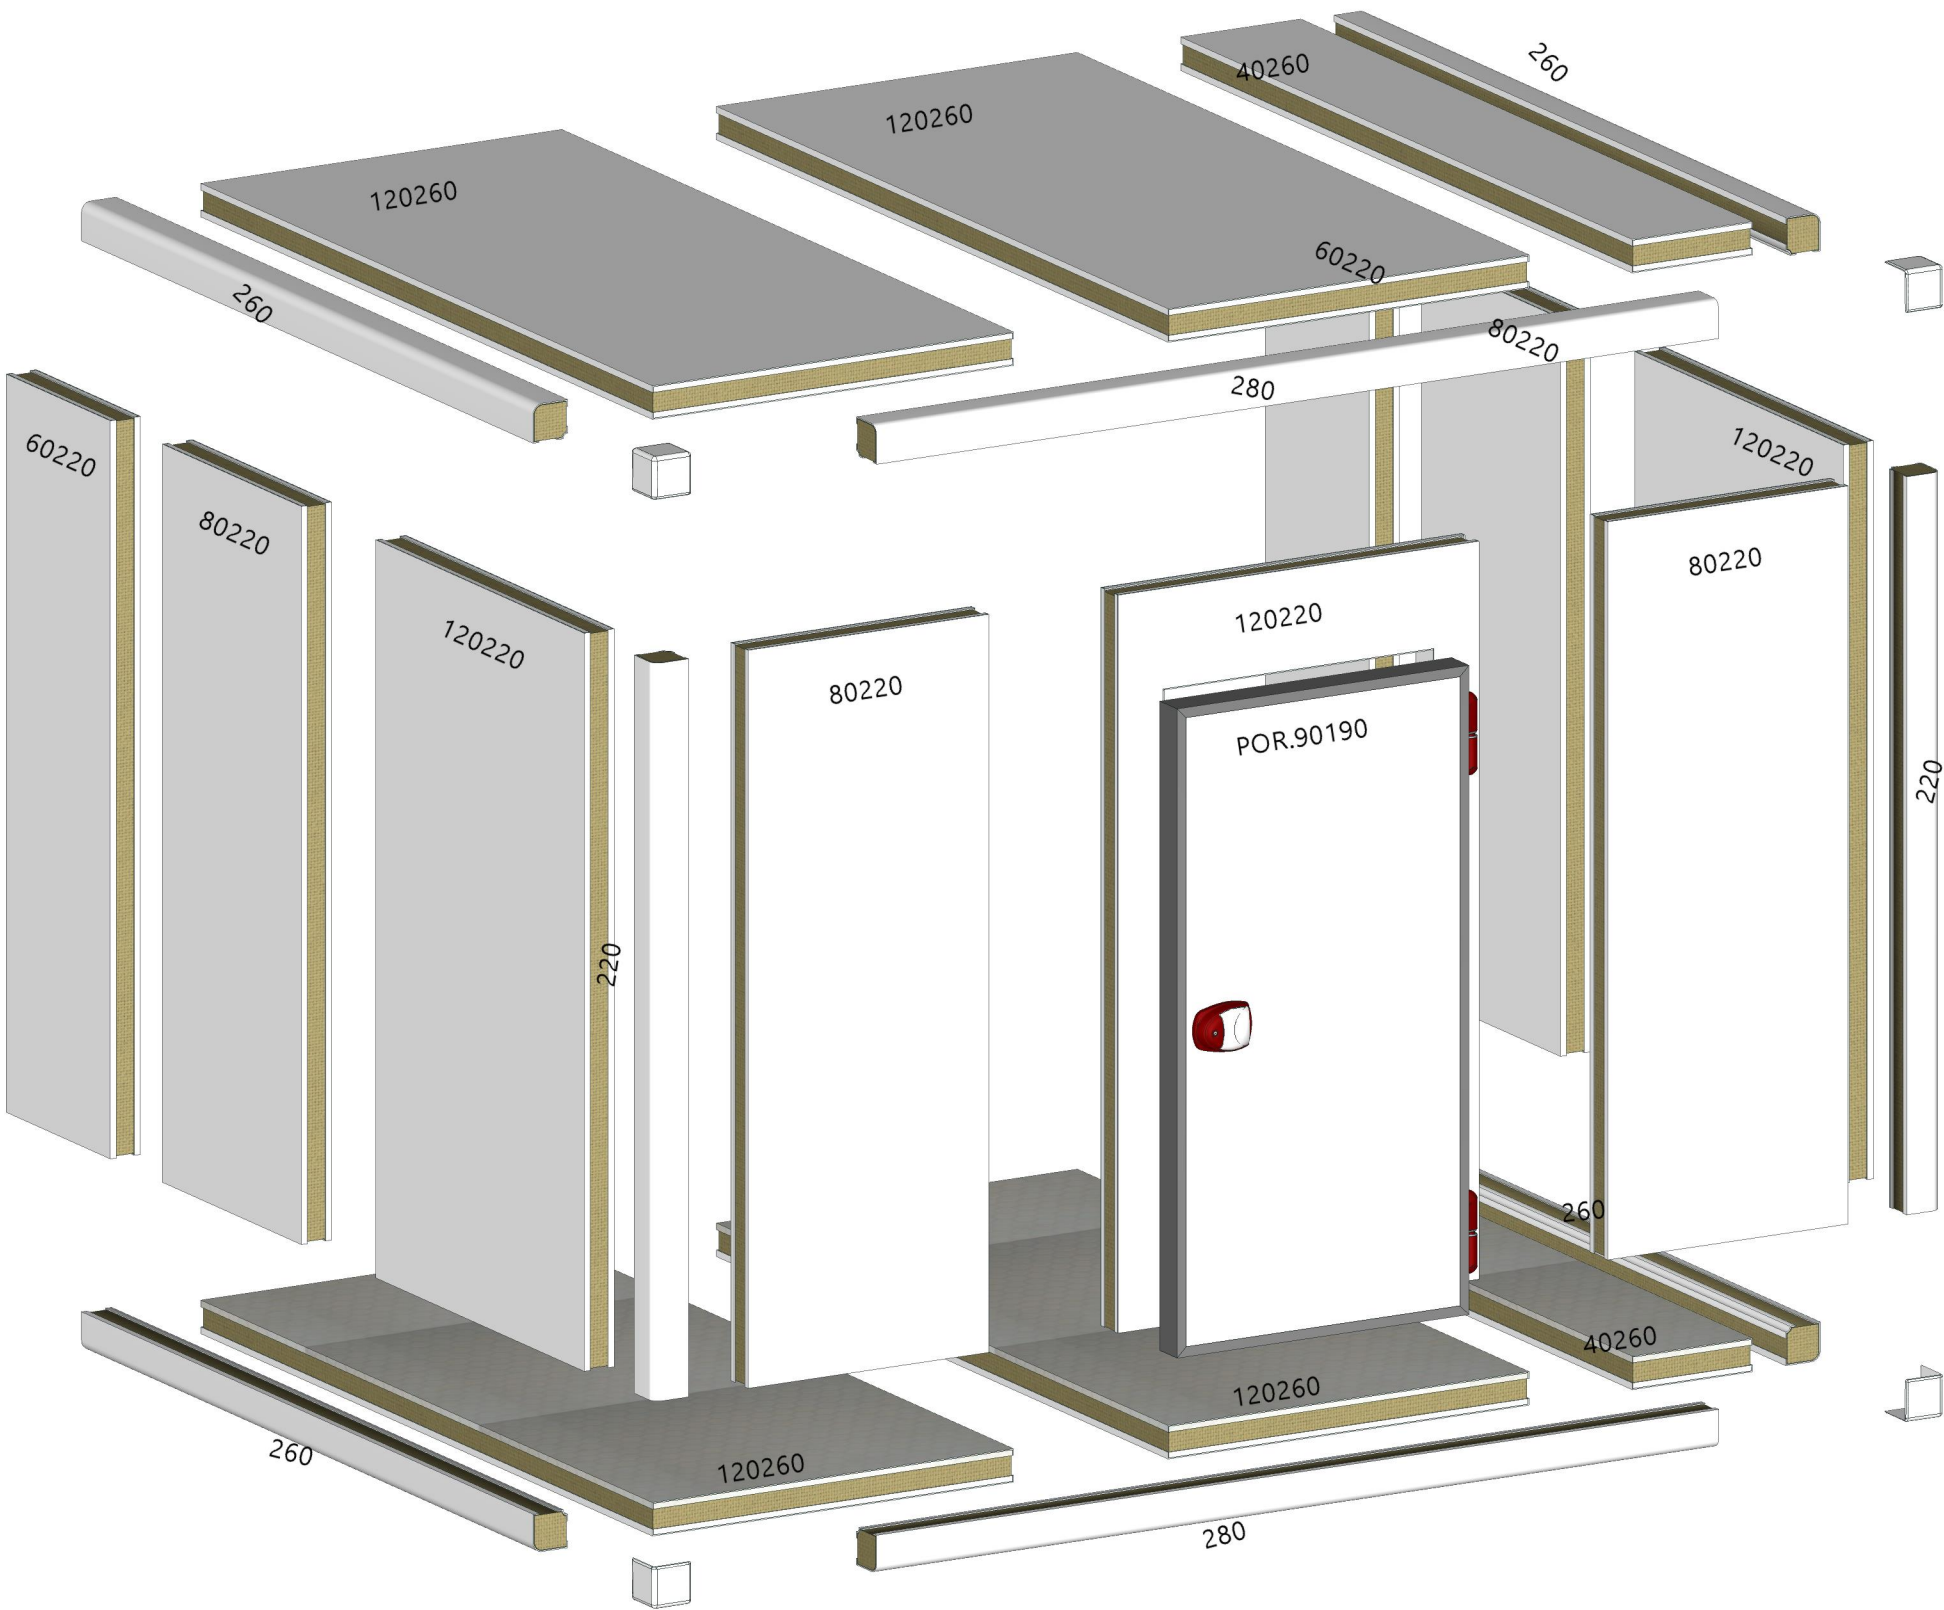

Material List

ID	Description	UM	Quantity	Width	Height	Depth
	2 WAYS CORNER CAP TH.10 <i>Ext. Finishing: Prepainted</i> <i>Int. Finishing: Prepainted</i>	NR	4			
120260	FLOOR PANEL TH.10 <i>Int. Finishing: Phenolic floor</i> <i>Ext. Finishing: Prepainted</i>	NR	2	1200	2600	100
40260	FLOOR PANEL TH.10 <i>Int. Finishing: Phenolic floor</i> <i>Ext. Finishing: Prepainted</i>	NR	1	400	2600	100
120220	WALL/CEILING PANEL TH.10 <i>Ext. Finishing: Prepainted</i> <i>Int. Finishing: Prepainted</i>	NR	2	1200	2200	100
120260	WALL/CEILING PANEL TH.10 <i>Ext. Finishing: Prepainted</i> <i>Int. Finishing: Prepainted</i>	NR	2	1200	2600	100
40260	WALL/CEILING PANEL TH.10 <i>Ext. Finishing: Prepainted</i> <i>Int. Finishing: Prepainted</i>	NR	1	400	2600	100
60220	WALL/CEILING PANEL TH.10 <i>Ext. Finishing: Prepainted</i> <i>Int. Finishing: Prepainted</i>	NR	2	600	2200	100
80220	WALL/CEILING PANEL TH.10 <i>Ext. Finishing: Prepainted</i> <i>Int. Finishing: Prepainted</i>	NR	4	800	2200	100
220	2 WAYS VERTICAL/HORIZONTAL EDGE TH.10 <i>Ext. Finishing: Prepainted</i> <i>Int. Finishing: Prepainted</i>	NR	2	2200	115	115
260	2 WAYS VERTICAL/HORIZONTAL EDGE TH.10 <i>Ext. Finishing: Prepainted</i> <i>Int. Finishing: Prepainted</i>	NR	4	2600	115	115
280	2 WAYS VERTICAL/HORIZONTAL EDGE TH.10 <i>Ext. Finishing: Prepainted</i> <i>Int. Finishing: Prepainted</i>	NR	2	2800	115	115
	kit of 30 line up beam/panel	NR	1			
	kit of 50 line up beam/panel	NR	1			
	kit of 30 line up panel/panel	NR	1			
	kit of 50 line up panel/panel	NR	1			
	kit of 12 white ceiling support	NR	1			
	kit of 50 white caps	NR	1			
	kit of 100 white caps	NR	1			
	kit of 50 grey caps (phenolic/ss floor)	NR	1			
	KEY	NR	1			
	PRESSURE RELIEF VALVE FOR FREEZER ROOMS	NR	1			
POR.90190	HINGED DOOR TH.10 <i>*Larghezza pannello: *1200</i> <i>*Altezza pannello: *2200</i> <i>Ext. Finishing: Prepainted</i> <i>Int. Finishing: Prepainted</i> <i>Clear Passage Width: 90 cm</i> <i>Clear Passage Height: 190 cm</i>	NR	1	970	1935	100

box n.4 - COLD ROOM 1430x3030x2430H - (C2610_XBF-COMBI)

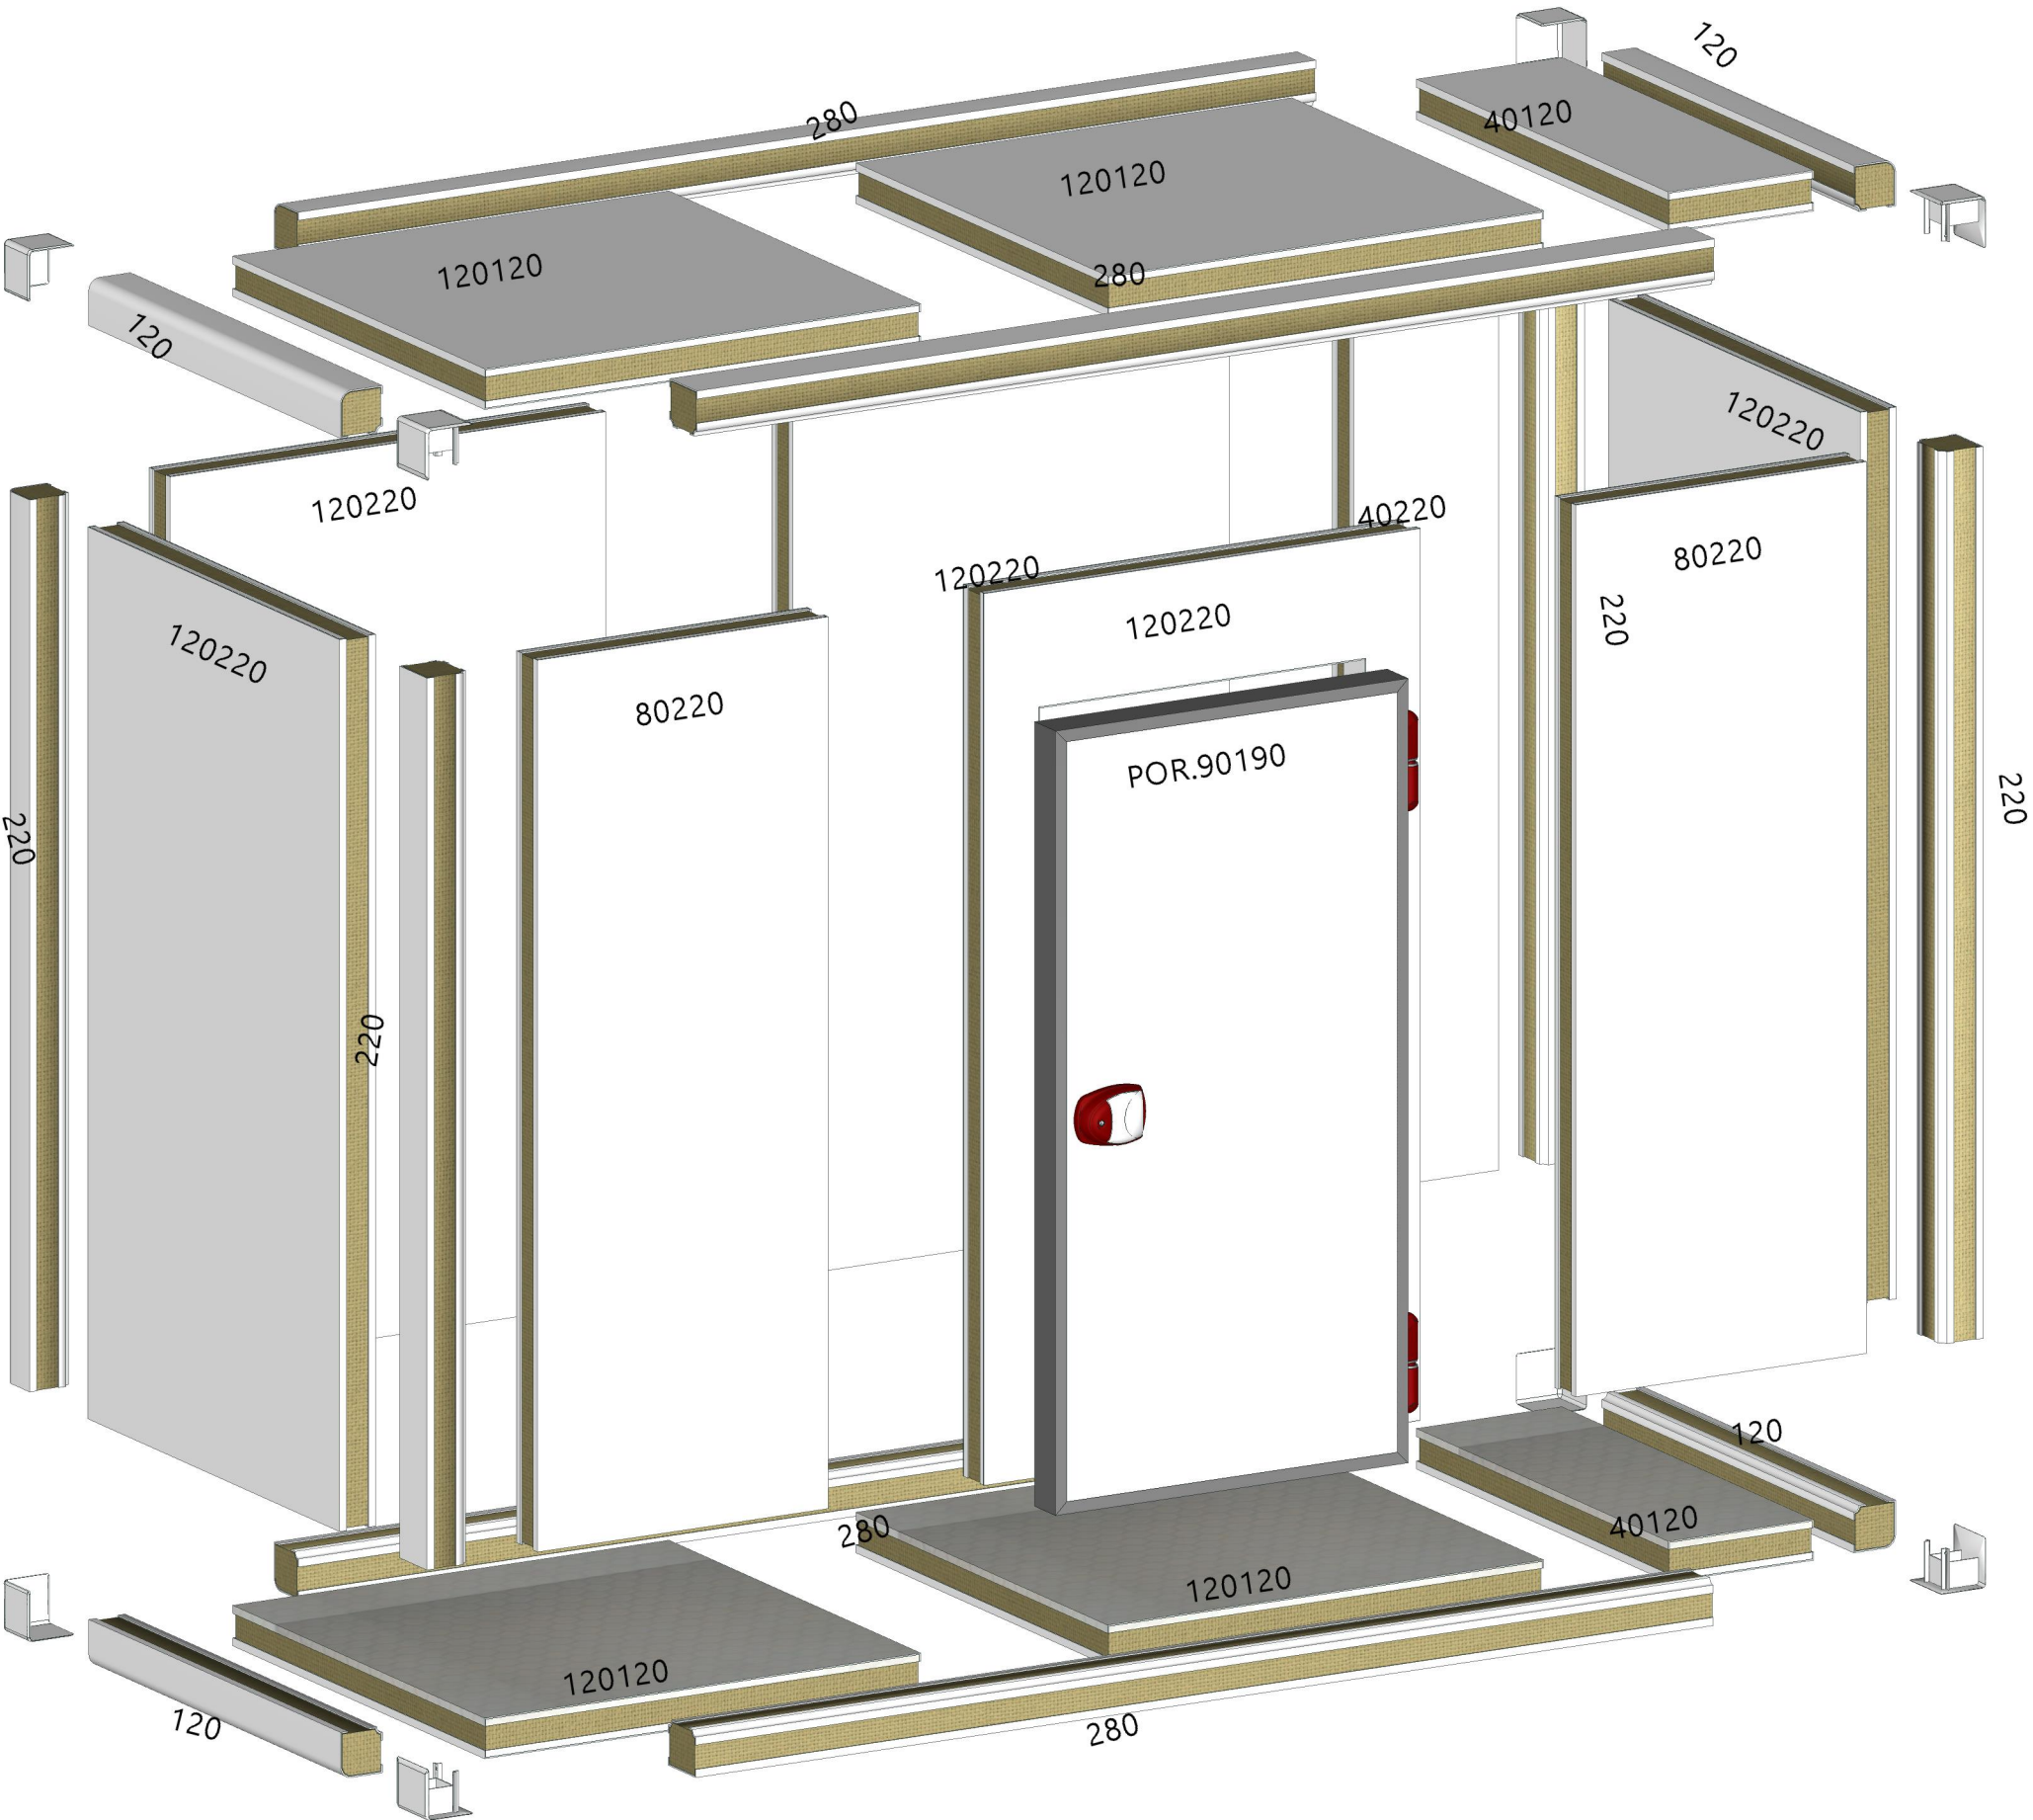

Material List						
ID	Description	UM	Quantity	Width	Height	Depth
120	2 WAYS VERTICAL/HORIZONTAL EDGE TH.10 <i>Ext. Finishing: Prepainted</i> <i>Int. Finishing: Prepainted</i>	NR	4	1200	115	115
	2 WAYS CORNER CAP TH.10 <i>Ext. Finishing: Prepainted</i> <i>Int. Finishing: Prepainted</i>	NR	4			
	3 WAYS CORNER CAP TH.10 <i>Ext. Finishing: Prepainted</i> <i>Int. Finishing: Prepainted</i>	NR	4			
120120	FLOOR PANEL TH.10 <i>Int. Finishing: Phenolic floor</i> <i>Ext. Finishing: Prepainted</i>	NR	2	1200	1200	100
40120	FLOOR PANEL TH.10 <i>Int. Finishing: Phenolic floor</i> <i>Ext. Finishing: Prepainted</i>	NR	1	400	1200	100
120120	WALL/CEILING PANEL TH.10 <i>Ext. Finishing: Prepainted</i> <i>Int. Finishing: Prepainted</i>	NR	2	1200	1200	100
120220	WALL/CEILING PANEL TH.10 <i>Ext. Finishing: Prepainted</i> <i>Int. Finishing: Prepainted</i>	NR	4	1200	2200	100
40120	WALL/CEILING PANEL TH.10 <i>Ext. Finishing: Prepainted</i> <i>Int. Finishing: Prepainted</i>	NR	1	400	1200	100
40220	WALL/CEILING PANEL TH.10 <i>Ext. Finishing: Prepainted</i> <i>Int. Finishing: Prepainted</i>	NR	1	400	2200	100
80220	WALL/CEILING PANEL TH.10 <i>Ext. Finishing: Prepainted</i> <i>Int. Finishing: Prepainted</i>	NR	2	800	2200	100
220	2 WAYS VERTICAL/HORIZONTAL EDGE TH.10 <i>Ext. Finishing: Prepainted</i> <i>Int. Finishing: Prepainted</i>	NR	2	2200	115	115
280	2 WAYS VERTICAL/HORIZONTAL EDGE TH.10 <i>Ext. Finishing: Prepainted</i> <i>Int. Finishing: Prepainted</i>	NR	2	2800	115	115
220	3 WAYS VERTICAL/HORIZONTAL EDGE TH.10 <i>Ext. Finishing: Prepainted</i> <i>Int. Finishing: Prepainted</i>	NR	2	2200	115	115
280	3 WAYS VERTICAL/HORIZONTAL EDGE TH.10 <i>Ext. Finishing: Prepainted</i> <i>Int. Finishing: Prepainted</i>	NR	2	2800	115	115
	kit of 100 line up beam/panel	NR	1			
	kit of 50 line up panel/panel	NR	1			
	kit of 12 white ceiling support	NR	1			
	kit of 50 white caps	NR	1			
	kit of 100 white caps	NR	1			
	kit of 30 grey caps (phenolic/ss floor)	NR	1			
	PRESSURE RELIEF VALVE FOR FREEZER ROOMS	NR	1			
POR.90190	HINGED DOOR TH.10 <i>*Larghezza pannello: *1200</i> <i>*Altezza pannello: *2200</i> <i>Ext. Finishing: Prepainted</i> <i>Int. Finishing: Prepainted</i> <i>Clear Passage Width: 90 cm</i> <i>Clear Passage Height: 190 cm</i>	NR	1	970	1935	100