

07/2023

# **Mod: C3310/XBF**

**Production code: CFD0050**




Reference  
C3310/XBF

N. Order  
049751

Order Date  
01/03/2023

box n.2 - COLD ROOM 5430x3030x2430H - (C3310\_XBF)

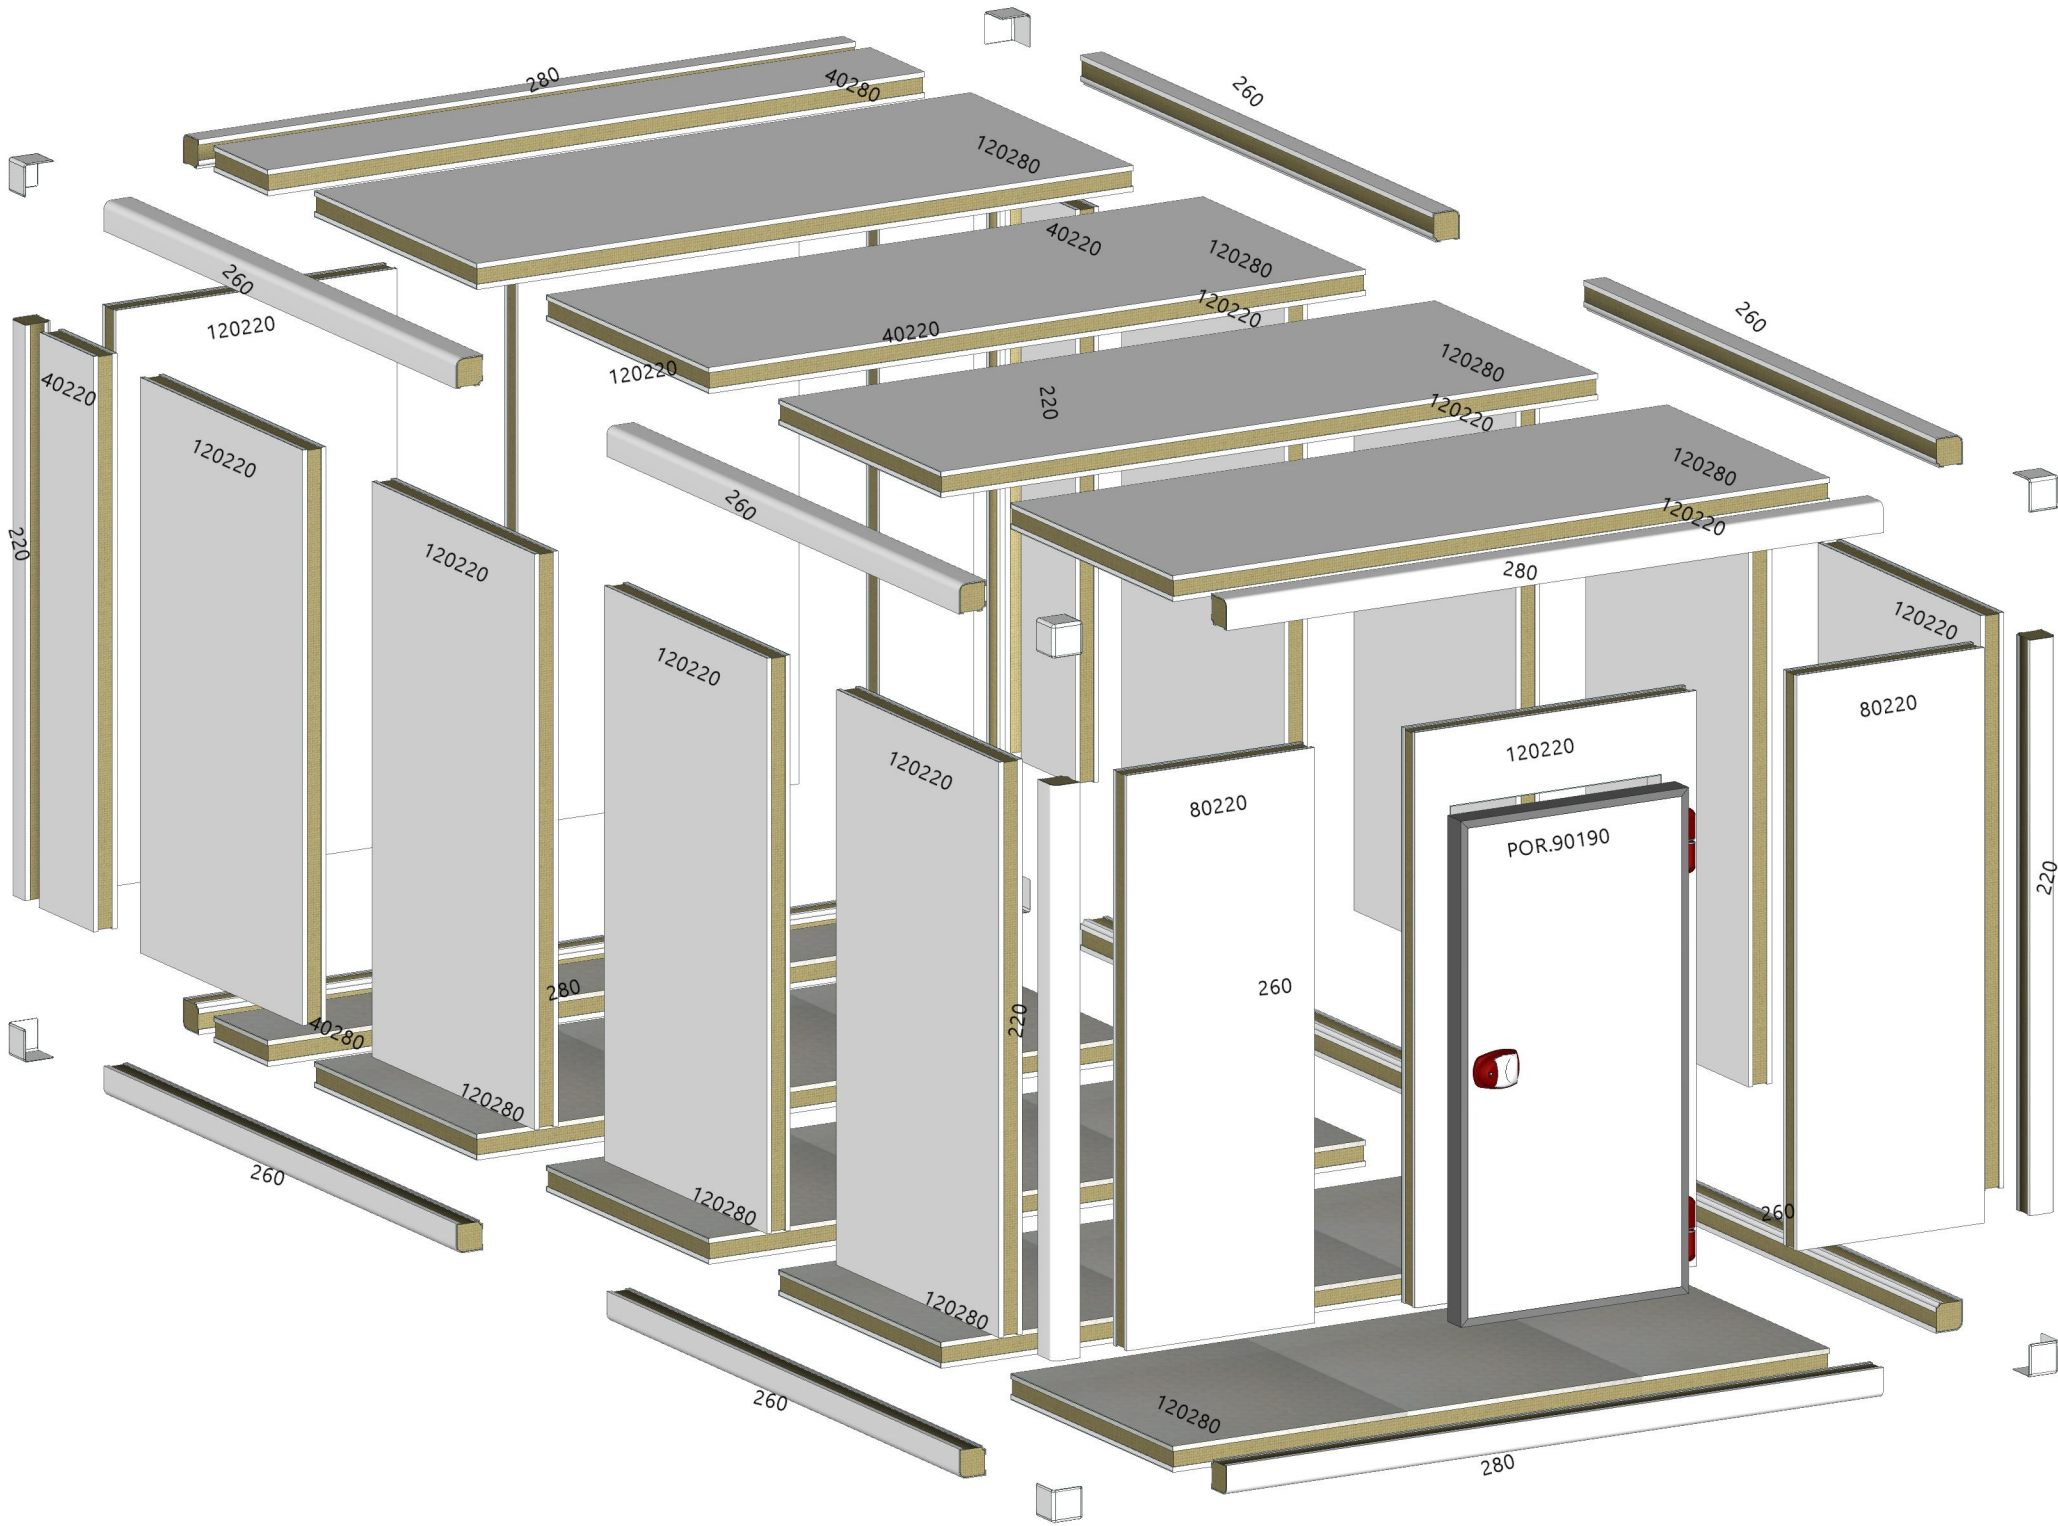

Material List

| ID        | Description   | UM | Quantity | Width | Height | Depth |
|-----------|---|----|----------|-------|--------|-------|
|           | 2 WAYS CORNER CAP TH.10<br>Ext. Finishing: Prepainted<br>Int. Finishing: Prepainted   | NR | 8        |       |        |       |
| 120280    | FLOOR PANEL TH.10<br>Int. Finishing: Phenolic floor<br>Ext. Finishing: Prepainted   | NR | 4        | 1200  | 2800   | 100   |
| 40280     | FLOOR PANEL TH.10<br>Int. Finishing: Phenolic floor<br>Ext. Finishing: Prepainted   | NR | 1        | 400   | 2800   | 100   |
| 120220    | WALL/CEILING PANEL TH.10<br>Ext. Finishing: Prepainted<br>Int. Finishing: Prepainted   | NR | 10       | 1200  | 2200   | 100   |
| 120280    | WALL/CEILING PANEL TH.10<br>Ext. Finishing: Prepainted<br>Int. Finishing: Prepainted   | NR | 4        | 1200  | 2800   | 100   |
| 40220     | WALL/CEILING PANEL TH.10<br>Ext. Finishing: Prepainted<br>Int. Finishing: Prepainted   | NR | 3        | 400   | 2200   | 100   |
| 40280     | WALL/CEILING PANEL TH.10<br>Ext. Finishing: Prepainted<br>Int. Finishing: Prepainted   | NR | 1        | 400   | 2800   | 100   |
| 80220     | WALL/CEILING PANEL TH.10<br>Ext. Finishing: Prepainted<br>Int. Finishing: Prepainted   | NR | 2        | 800   | 2200   | 100   |
| 220       | 2 WAYS VERTICAL/HORIZONTAL EDGE TH.10<br>Ext. Finishing: Prepainted<br>Int. Finishing: Prepainted   | NR | 4        | 2200  | 115    | 115   |
| 260       | 2 WAYS VERTICAL/HORIZONTAL EDGE TH.10<br>Ext. Finishing: Prepainted<br>Int. Finishing: Prepainted   | NR | 8        | 2600  | 115    | 115   |
| 280       | 2 WAYS VERTICAL/HORIZONTAL EDGE TH.10<br>Ext. Finishing: Prepainted<br>Int. Finishing: Prepainted   | NR | 4        | 2800  | 115    | 115   |
|           | kit of 30 line up beam/panel   | NR | 1        |       |        |       |
|           | kit of 100 line up beam/panel   | NR | 1        |       |        |       |
|           | kit of 100 line up panel/panel   | NR | 1        |       |        |       |
|           | kit of 8 white ceiling support   | NR | 1        |       |        |       |
|           | kit of 12 white ceiling support   | NR | 1        |       |        |       |
|           | kit of 50 white caps   | NR | 1        |       |        |       |
|           | kit of 200 white caps   | NR | 1        |       |        |       |
|           | kit of 30 grey caps (phenolic/ss floor)   | NR | 1        |       |        |       |
|           | kit of 50 grey caps (phenolic/ss floor)   | NR | 1        |       |        |       |
|           | KEY   | NR | 1        |       |        |       |
|           | PRESSURE RELIEF VALVE FOR FREEZER ROOMS   | NR | 1        |       |        |       |
| POR.90190 | HINGED DOOR TH.10<br>*Larghezza pannello: *1200<br>*Altezza pannello: *2200<br>Ext. Finishing: Prepainted<br>Int. Finishing: Prepainted<br>Clear Passage Width: 90 cm<br>Clear Passage Height: 190 cm | NR | 1        | 970   | 1935   | 100   |