




MOD : WR-C1916-6Q-R2

Production code : CFDD0003B+IPAM401B R290

04/2025

box n.2 - COLD ROOM 1550x1750x2150H - WR-C1916-6Q-R2

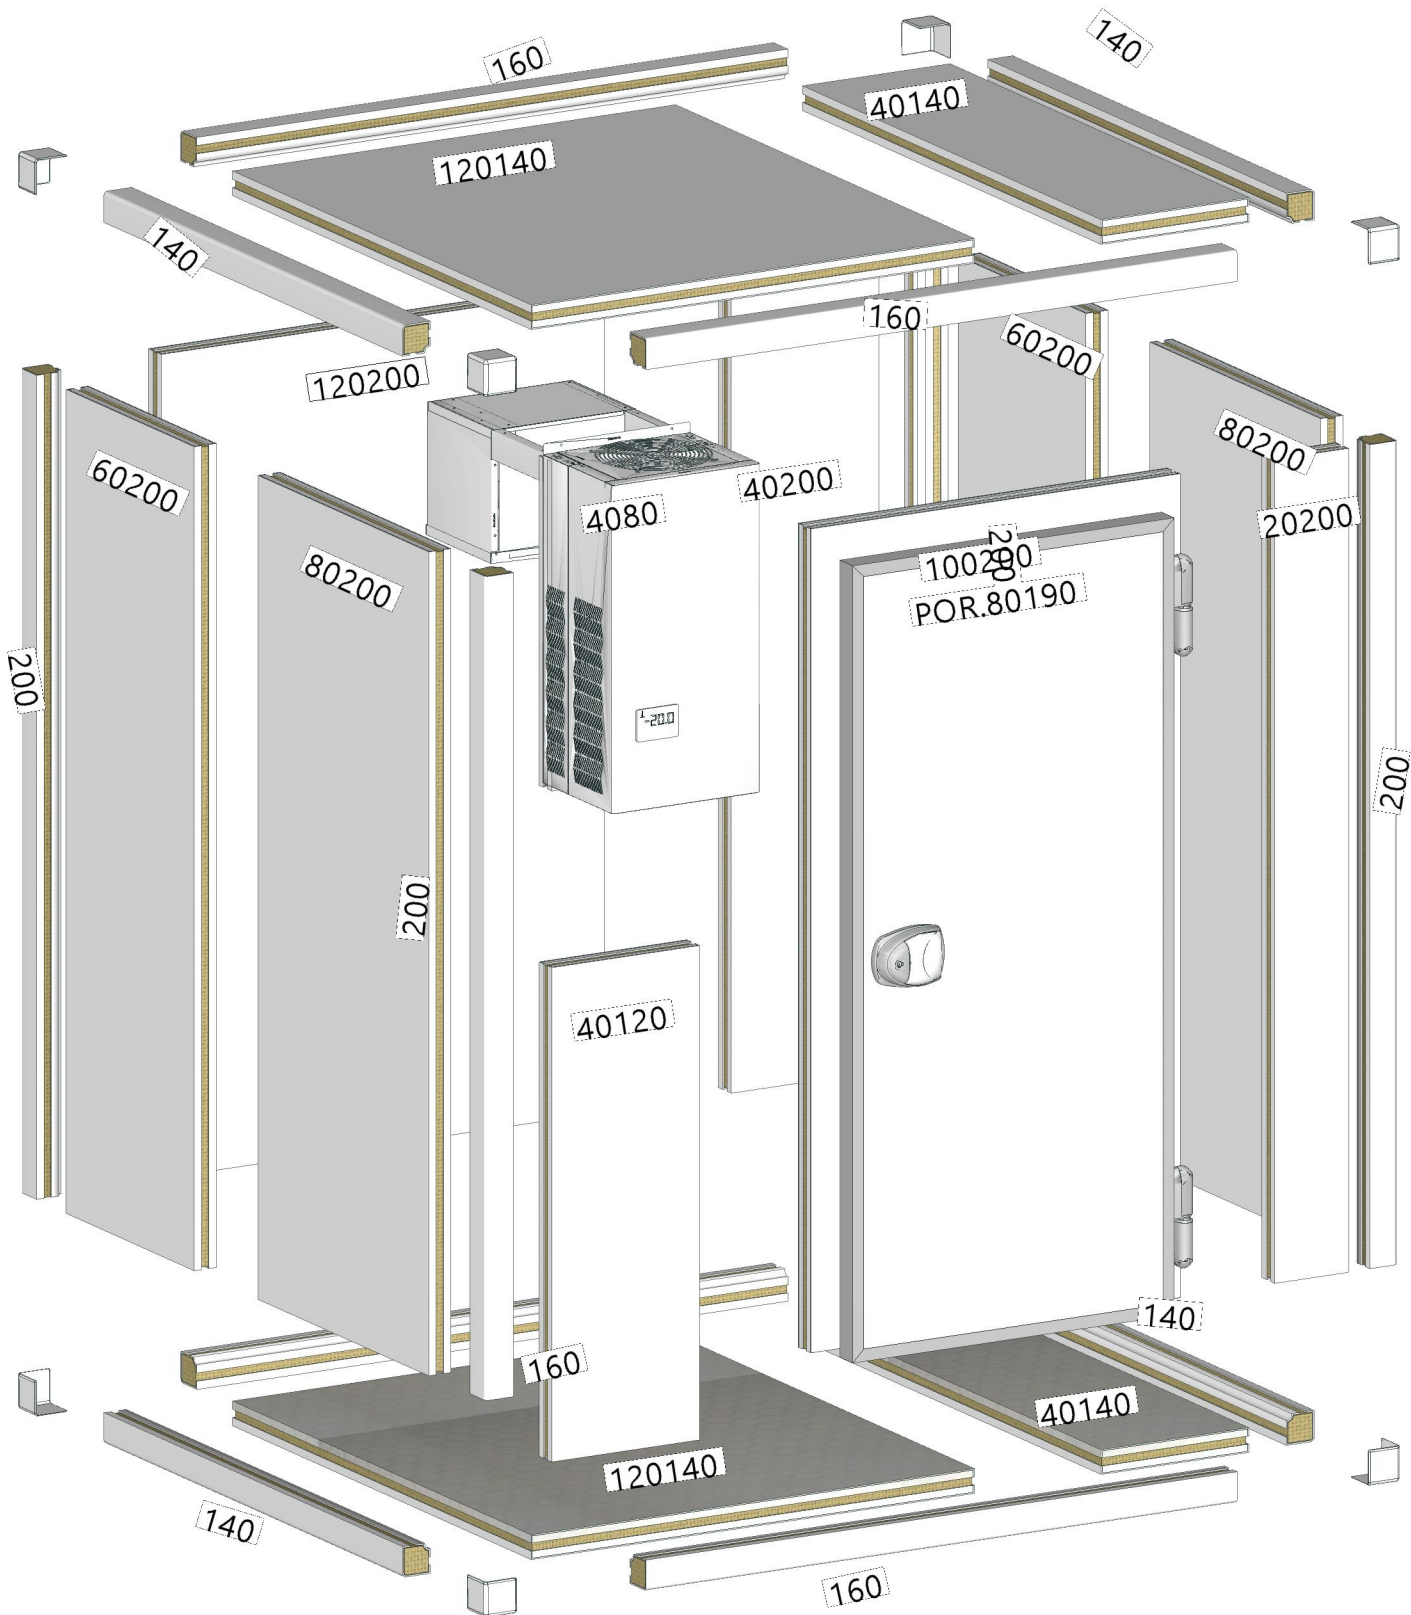

Material List

ID	Description	UN	Quantity	Width	Height	Depth
	2 WAYS CORNER CAP TH.06 Ext. Finishing: Prepainted Int. Finishing: Prepainted	NR	8			
120140	FLOOR PANEL TH.06 Int. Finishing: Phenolic floor Ext. Finishing: Prepainted	NR	1	1200	1400	60
40140	FLOOR PANEL TH.06 Int. Finishing: Phenolic floor Ext. Finishing: Prepainted	NR	1	400	1400	60
120140	WALL/CEILING PANEL TH.06 Ext. Finishing: Prepainted Int. Finishing: Prepainted	NR	1	1200	1400	60
120200	WALL/CEILING PANEL TH.06 Ext. Finishing: Prepainted Int. Finishing: Prepainted	NR	1	1200	2000	60
20200	WALL/CEILING PANEL TH.06 Ext. Finishing: Prepainted Int. Finishing: Prepainted	NR	1	200	2000	60
40120	WALL/CEILING PANEL TH.06 Ext. Finishing: Prepainted Int. Finishing: Prepainted	NR	1	400	1200	60
40140	WALL/CEILING PANEL TH.06 Ext. Finishing: Prepainted Int. Finishing: Prepainted	NR	1	400	1400	60
40200	WALL/CEILING PANEL TH.06 Ext. Finishing: Prepainted Int. Finishing: Prepainted	NR	1	400	2000	60
60200	WALL/CEILING PANEL TH.06 Ext. Finishing: Prepainted Int. Finishing: Prepainted	NR	2	600	2000	60
80200	WALL/CEILING PANEL TH.06 Ext. Finishing: Prepainted Int. Finishing: Prepainted	NR	2	800	2000	60
4080	*PANNELLO PARETE SOFFITTO CON TAGLIO SP.06 Ext. Finishing: Prepainted Int. Finishing: Prepainted	NR	1	400	800	60
140	2 WAYS VERTICAL/HORIZONTAL EDGE TH.06 Ext. Finishing: Prepainted Int. Finishing: Prepainted	NR	4	1400	75	75
160	2 WAYS VERTICAL/HORIZONTAL EDGE TH.06 Ext. Finishing: Prepainted Int. Finishing: Prepainted	NR	4	1600	75	75
200	2 WAYS VERTICAL/HORIZONTAL EDGE TH.06 Ext. Finishing: Prepainted Int. Finishing: Prepainted	NR	4	2000	75	75
	kit of 30 line up beam/panel	NR	1			
	kit of 50 line up beam/panel	NR	1			
	kit of 50 line up panel/panel	NR	1			
	kit of 8 white ceiling support	NR	1			
	kit of 50 white caps	NR	1			
	kit of 100 white caps	NR	1			
	kit of 30 grey caps (phenolic/ss floor)	NR	1			
	KEY	NR	1			
POR.80190	HINGED DOOR TH.06 *Larghezza pannello: *1000 *Altezza pannello: *2000 Ext. Finishing: Prepainted Int. Finishing: Prepainted Clear Passage Width: 80 cm Clear Passage Height: 190 cm	NR	1	870	1935	60

Reference
WR-C1916-6Q-R2_DIVERSO | R290

