




MOD : WR-Z2226-8V-R2

Production code : CFDDN0004B+IPAL601B R290

04/2025

box n.2 - COLD ROOM 2190x2190x2190H - WR-Z2226-8V-R2)

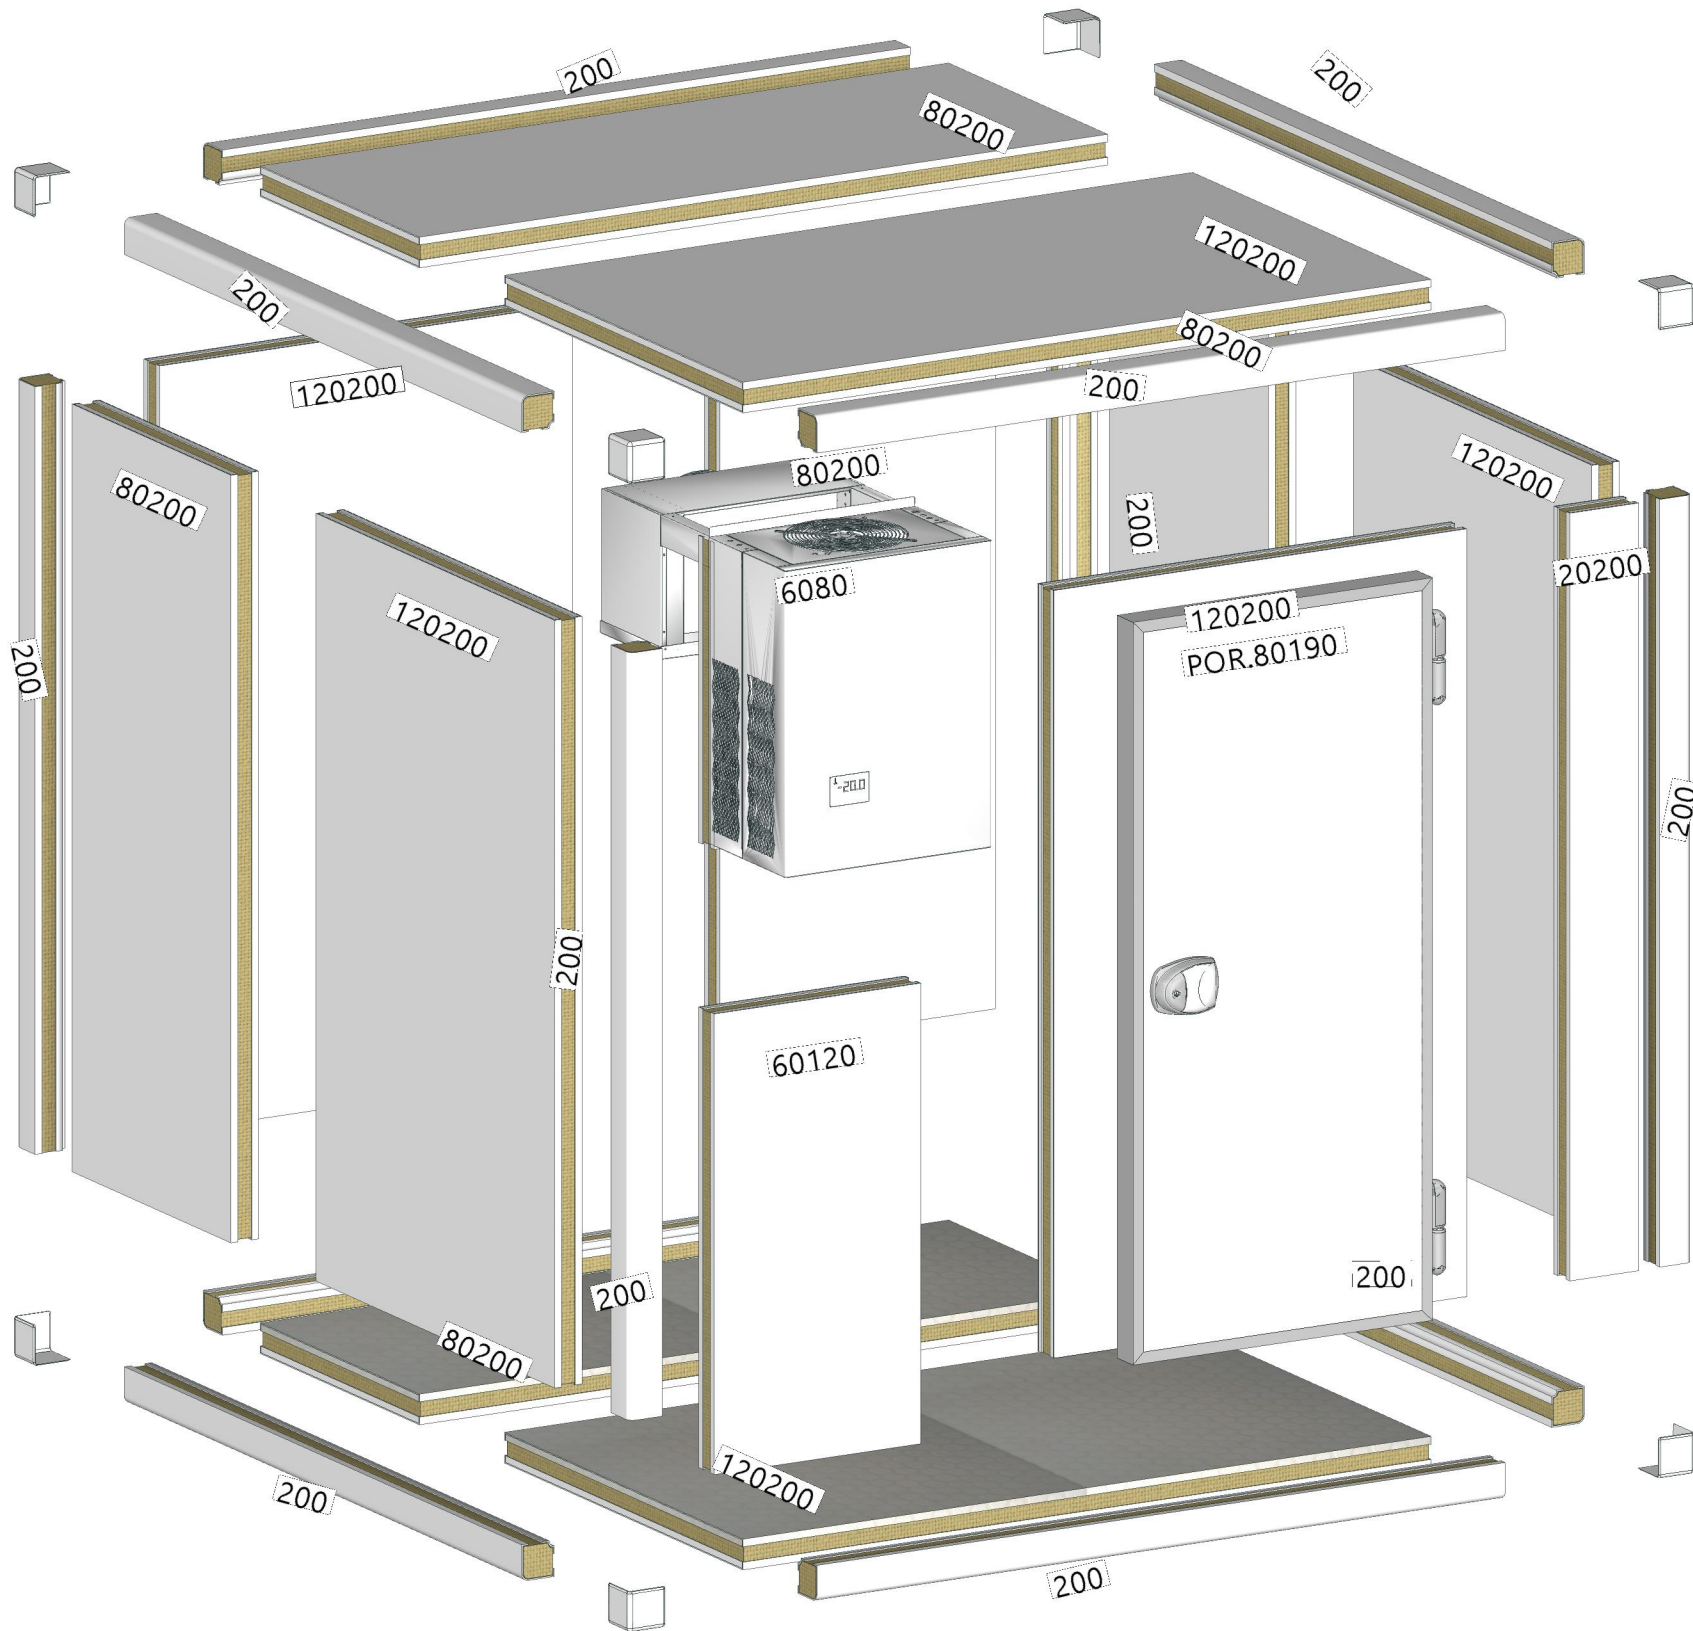

Material List

ID	Description	UM	Quantity	Width	Height	Depth
	2 WAYS CORNER CAP TH.08 Ext. Finishing: Prepainted Int. Finishing: Prepainted	NR	8			
120200	FLOOR PANEL TH.08 Int. Finishing: Phenolic floor Ext. Finishing: Prepainted	NR	1	1200	2000	80
80200	FLOOR PANEL TH.08 Int. Finishing: Phenolic floor Ext. Finishing: Prepainted	NR	1	800	2000	80
120200	WALL/CEILING PANEL TH.08 Ext. Finishing: Prepainted Int. Finishing: Prepainted	NR	4	1200	2000	80
20200	WALL/CEILING PANEL TH.08 Ext. Finishing: Prepainted Int. Finishing: Prepainted	NR	1	200	2000	80
60120	WALL/CEILING PANEL TH.08 Ext. Finishing: Prepainted Int. Finishing: Prepainted	NR	1	600	1200	80
80200	WALL/CEILING PANEL TH.08 Ext. Finishing: Prepainted Int. Finishing: Prepainted	NR	4	800	2000	80
6080	*PANNELLO PARETE SOFFITTO CON TAGLIO SP.08 Ext. Finishing: Prepainted Int. Finishing: Prepainted	NR	1	600	800	80
200	2 WAYS VERTICAL/HORIZONTAL EDGE TH.08 Ext. Finishing: Prepainted Int. Finishing: Prepainted	NR	12	2000	95	95
	kit of 30 line up beam/panel	NR	1			
	kit of 50 line up beam/panel	NR	1			
	kit of 50 line up panel/panel	NR	1			
	kit of 8 white ceiling support	NR	1			
	kit of 50 white caps	NR	1			
	kit of 100 white caps	NR	1			
	kit of 30 grey caps (phenolic/ss floor)	NR	1			
	KEY	NR	1			
	PRESSURE RELIEF VALVE FOR FREEZER ROOMS	NR	1			
POR.80190	HINGED DOOR TH.08 *Larghezza pannello: *1200 *Altezza pannello: *2000 Ext. Finishing: Prepainted Int. Finishing: Prepainted Clear Passage Width: 80 cm Clear Passage Height: 190 cm	NR	1	870	1935	80

Reference
WR-Z2226-8V-R2_DIVERSO| 290

